


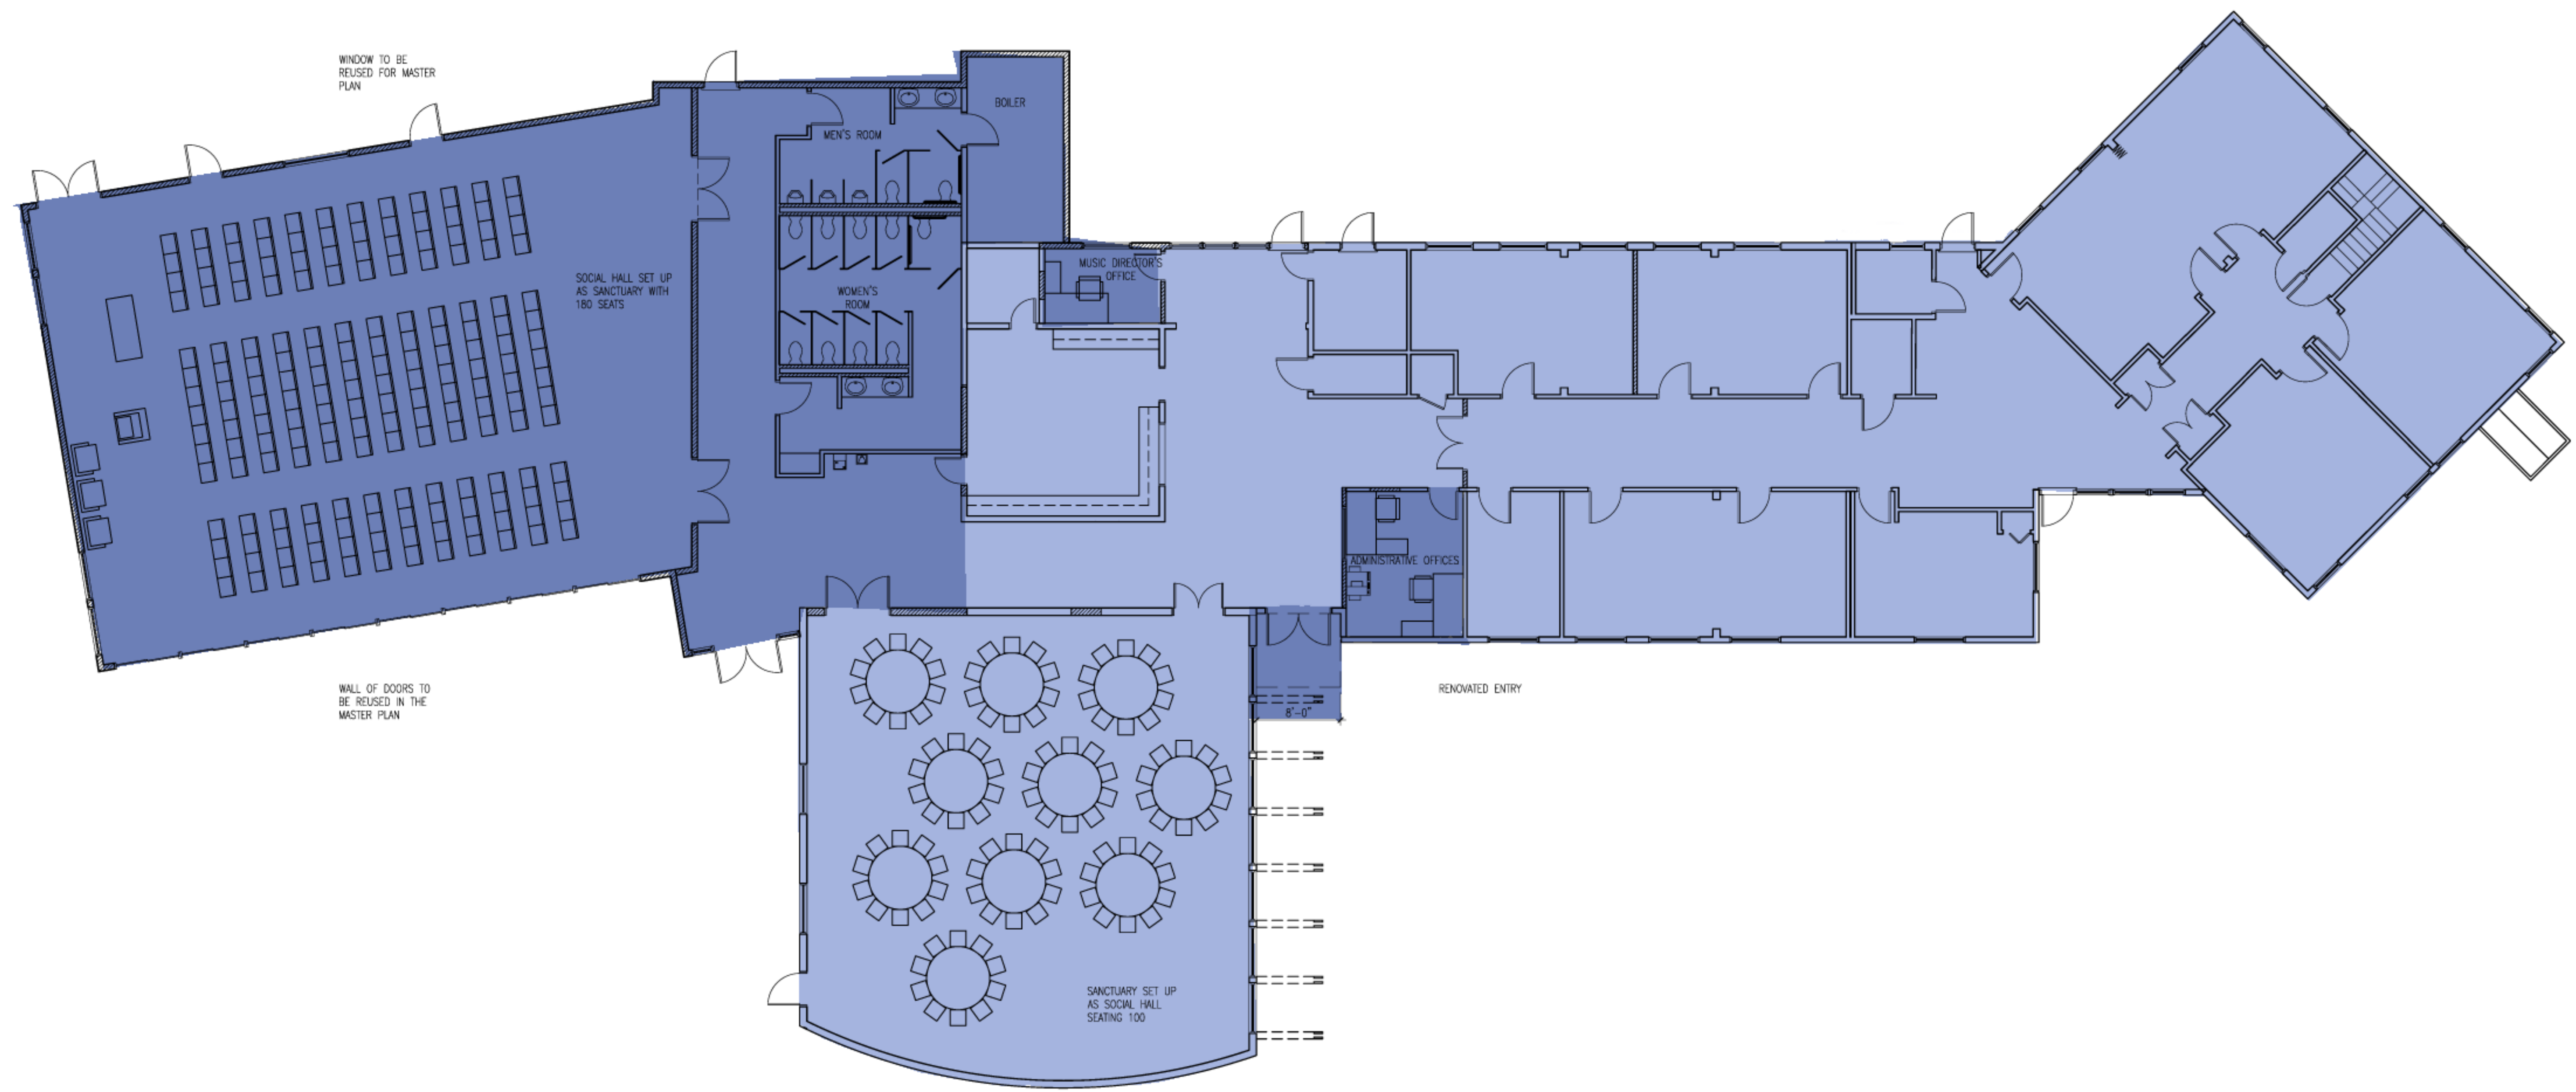

**NOT FOR
 CONSTRUCTION**



Issued For/Revisions:

1.	1-31-2009	For Information Only
2.	5-12-2009	Schematic Design Development
3.	5-19-2009	Schematic Design for Pricing
4.	5-27-2009	Schematic Design for Presentation

**ALLEN AVENUE
 UNITARIAN
 UNIVERSALIST
 CHURCH**
 PORTLAND, MAINE

Title:
 PHASE 1

Project No: 200890
 Date: 01/31/2009
 Drawing No:

A101b